


## Framing Information: 110HH Indoor-Outdoor Tunnel

**ORTAL**  
YOUR LIFE. YOUR FIRE

### Framing Dimensions

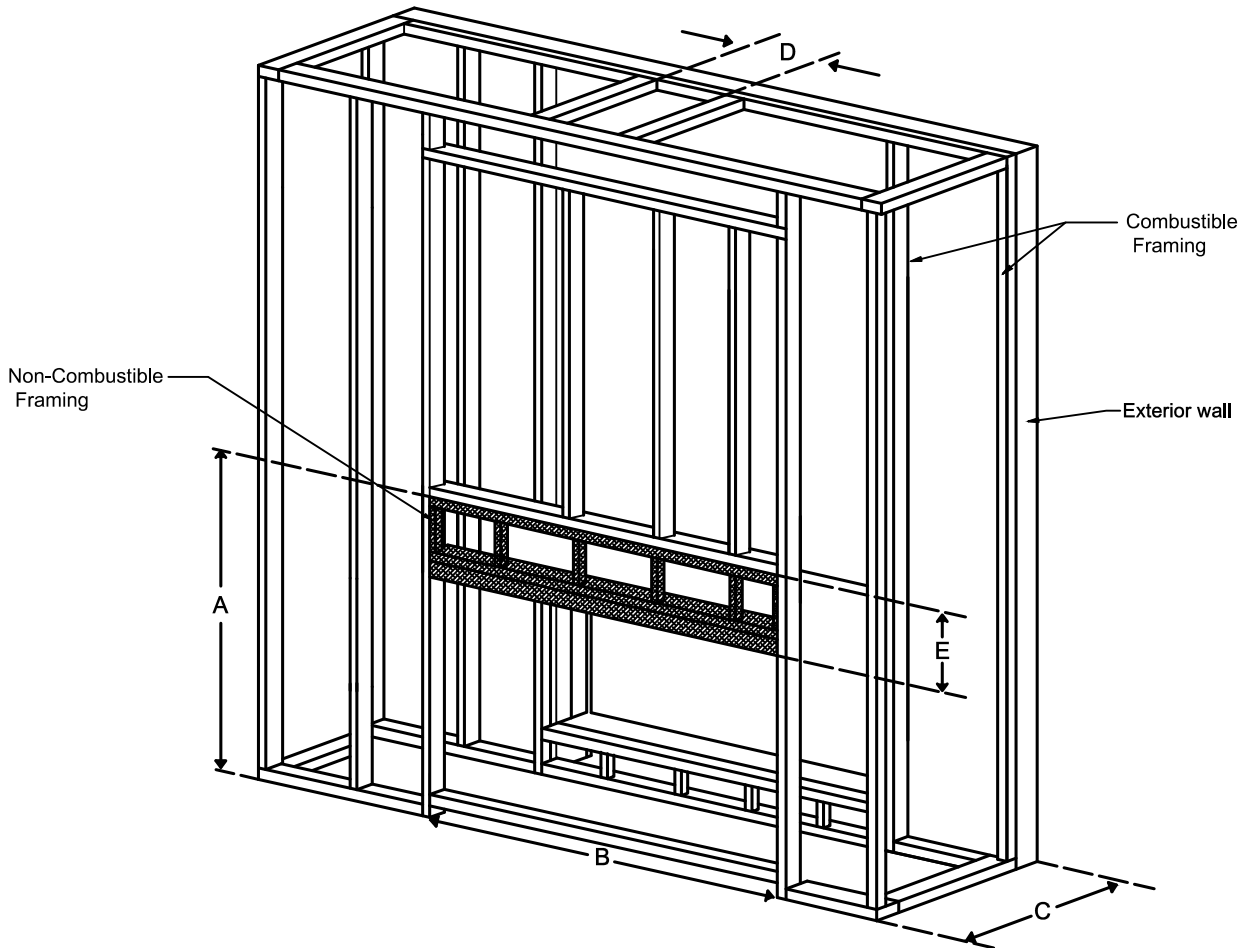


Model	A	B	C		D	E
			MIN	MAX		
110HH	57 1/8"	53 1/8"	24 1/16"	26 3/4"	Refer to Vent Manufacturer's Firestop Dimensions	14 1/8"

Note : 1. Drawings are not to Scale  
 2. All dimensions in inches  
 3. No weight can be transferred to the fireplace. ALL FRAMING MUST BE SELF-SUPPORTED.

# Framing Information: 110HH Indoor-Outdoor Tunnel



## Framing Details

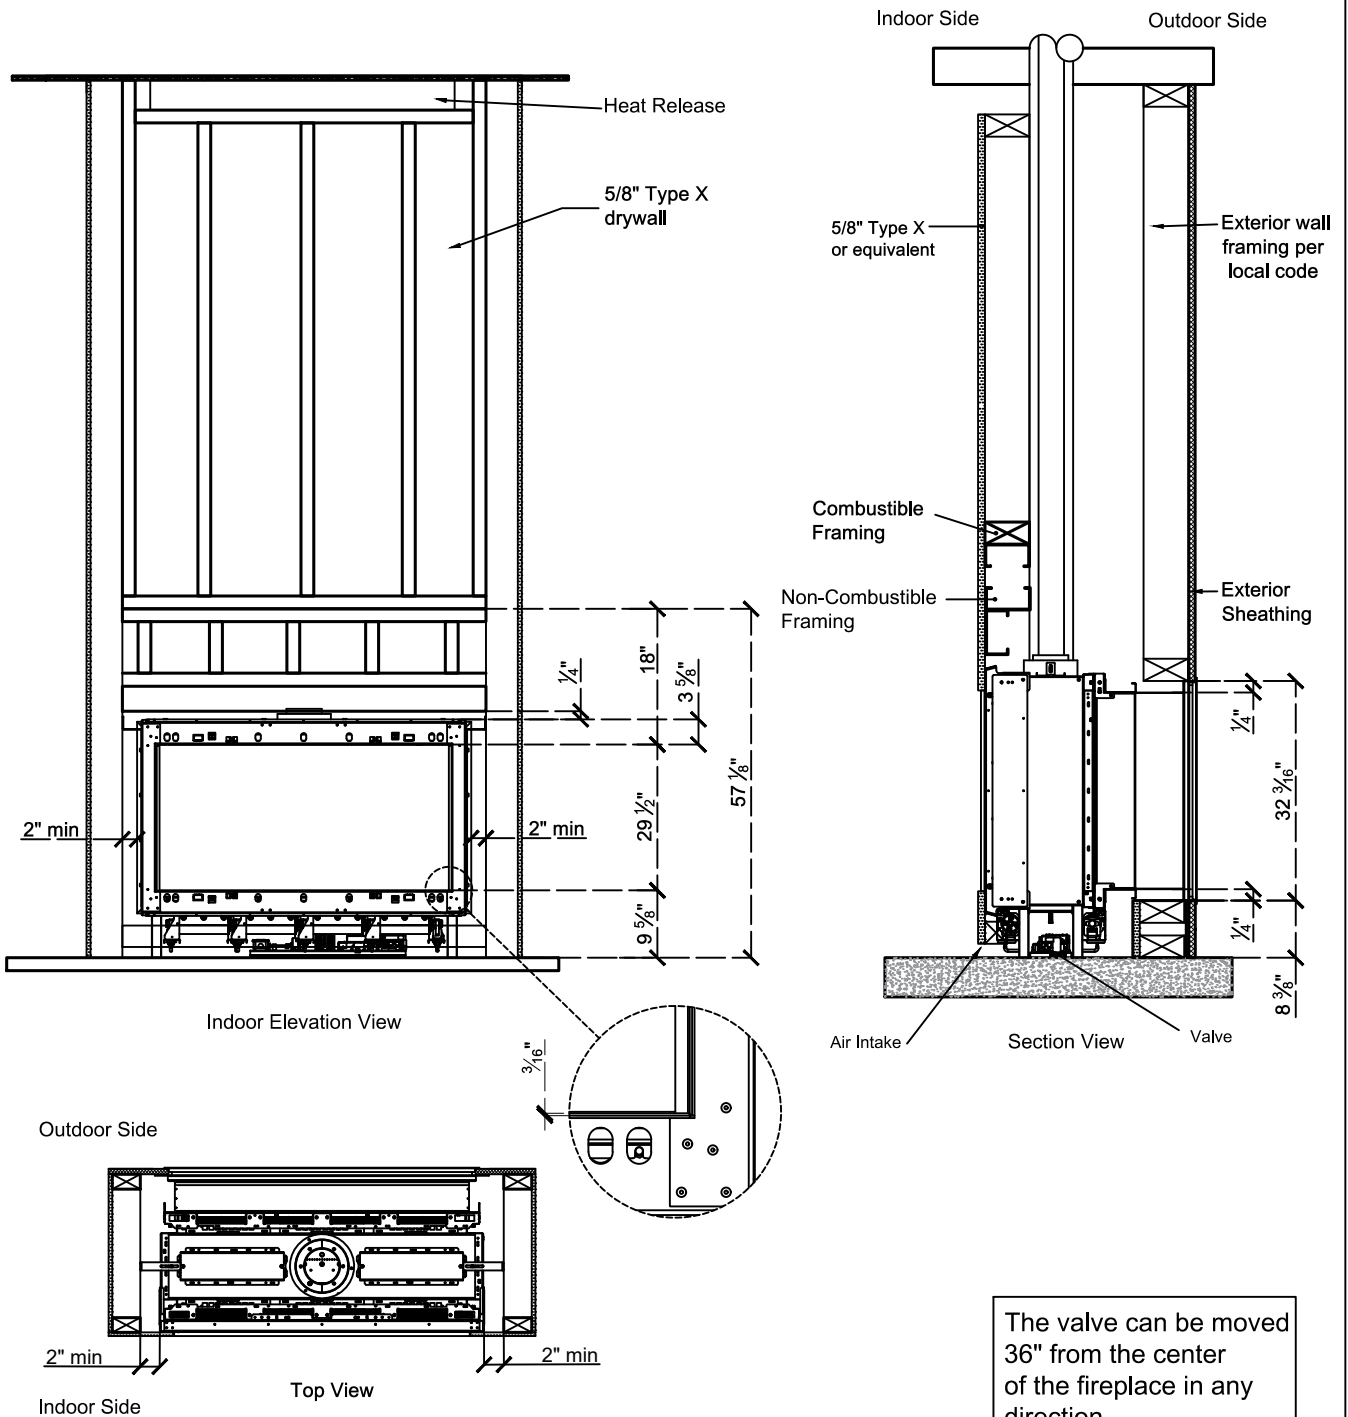


The valve can be moved 36" from the center of the fireplace in any direction

- Note :
1. Drawings are not to Scale
  2. All dimensions in inches
  3. No weight can be transferred to the fireplace. ALL FRAMING MUST BE SELF-SUPPORTED.

# Framing Information: 110HH Indoor-Outdoor Tunnel



## Exterior Framing Details

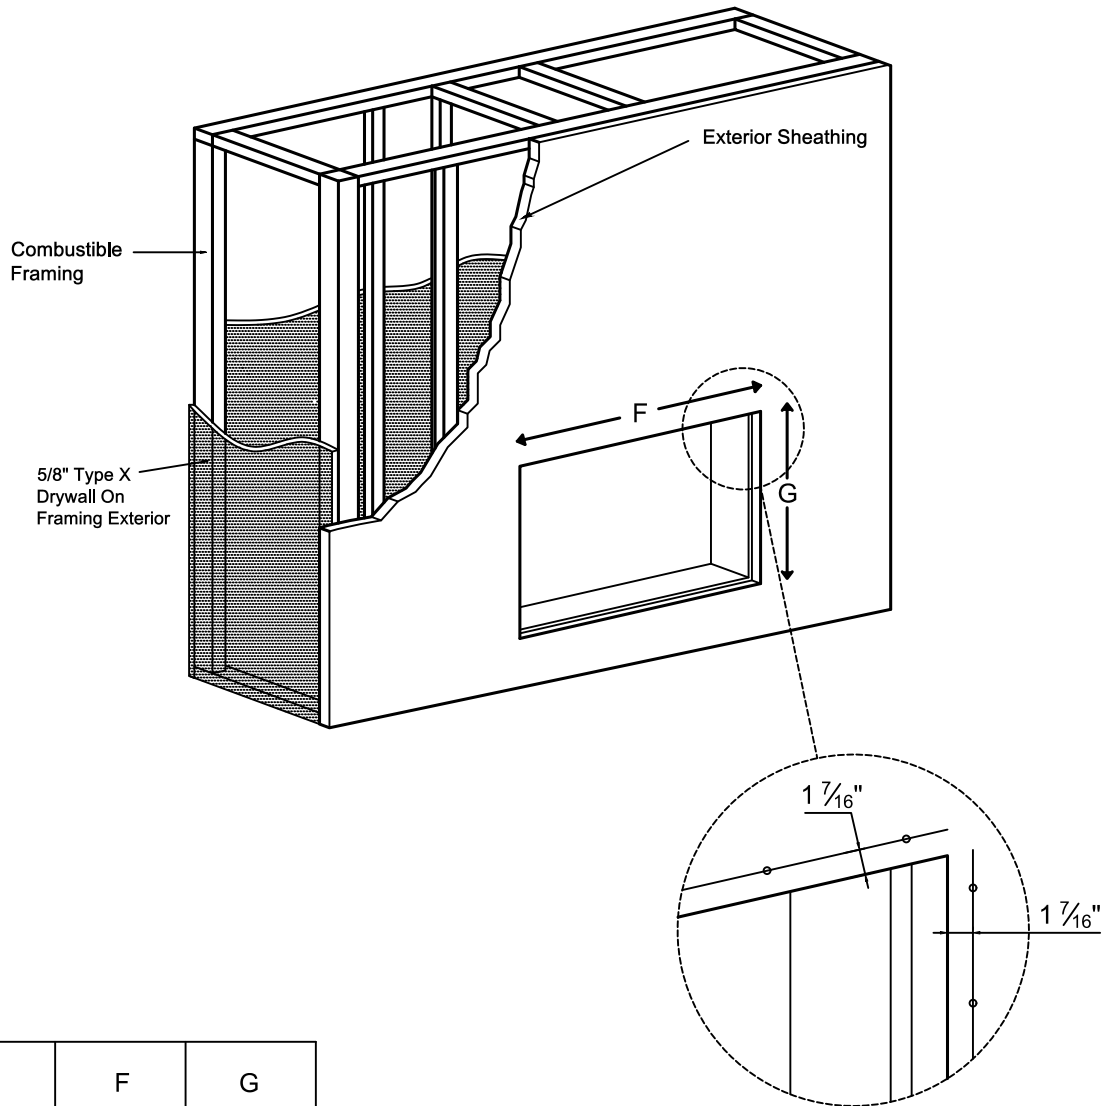


Model	F	G
110HH	45 1/4"	32 3/16"

Note : 1. Drawings are not to Scale  
 2. All dimensions in inches


## Framing Information: 110HH Indoor-Outdoor Tunnel




### Fireplace Dimensions

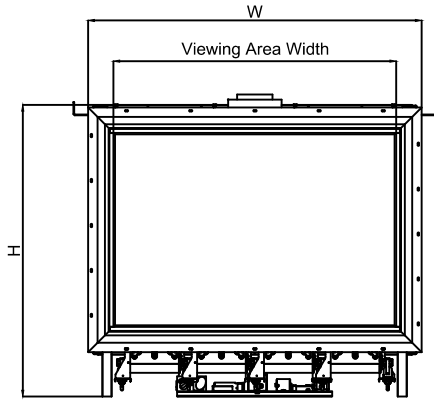


Outdoor Front View

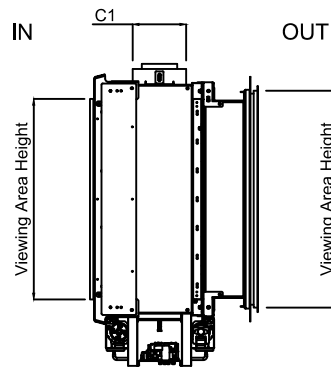

Side View

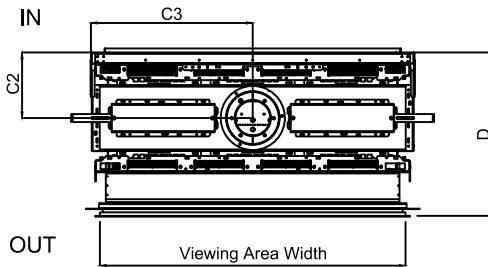

Top View

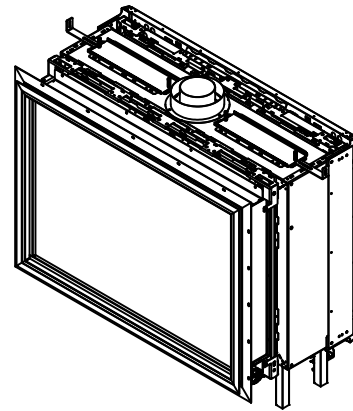

Model	(H) Height	(W) Width	(D) fixed Depth	C1	C2	C3	Viewing Area	
							IN	OUT
110HH	42 15/16"	49 1/8"	24 1/16"	7 7/8"	9 5/8"	23 7/8"	43 5/8" W X 29 1/2" H	45" W X 31 15/16" H

Note : 1. Drawings are not to Scale  
 2. All dimensions in inches





# Framing Information: 110HH Indoor-Outdoor Tunnel



## Fireplace Dimensions

Minimum depth

Maximum depth

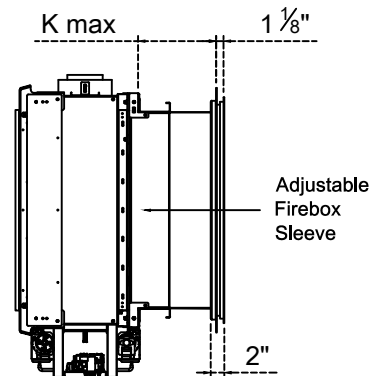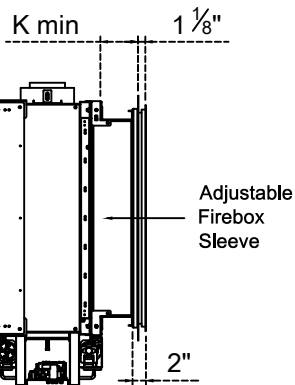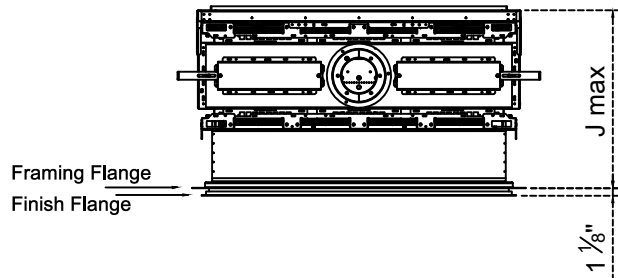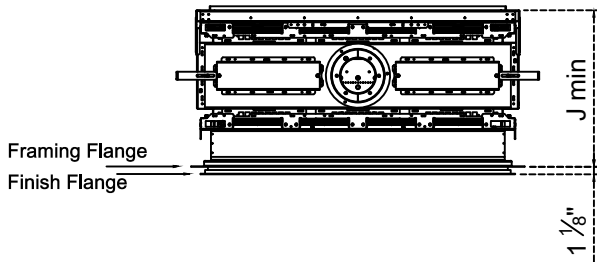

Model	J min	J max	K min	K max
110HH	23"	25 1/16"	5 3/8"	8 1/16"

Note : 1. Drawings are not to Scale  
2. All dimensions in inches